



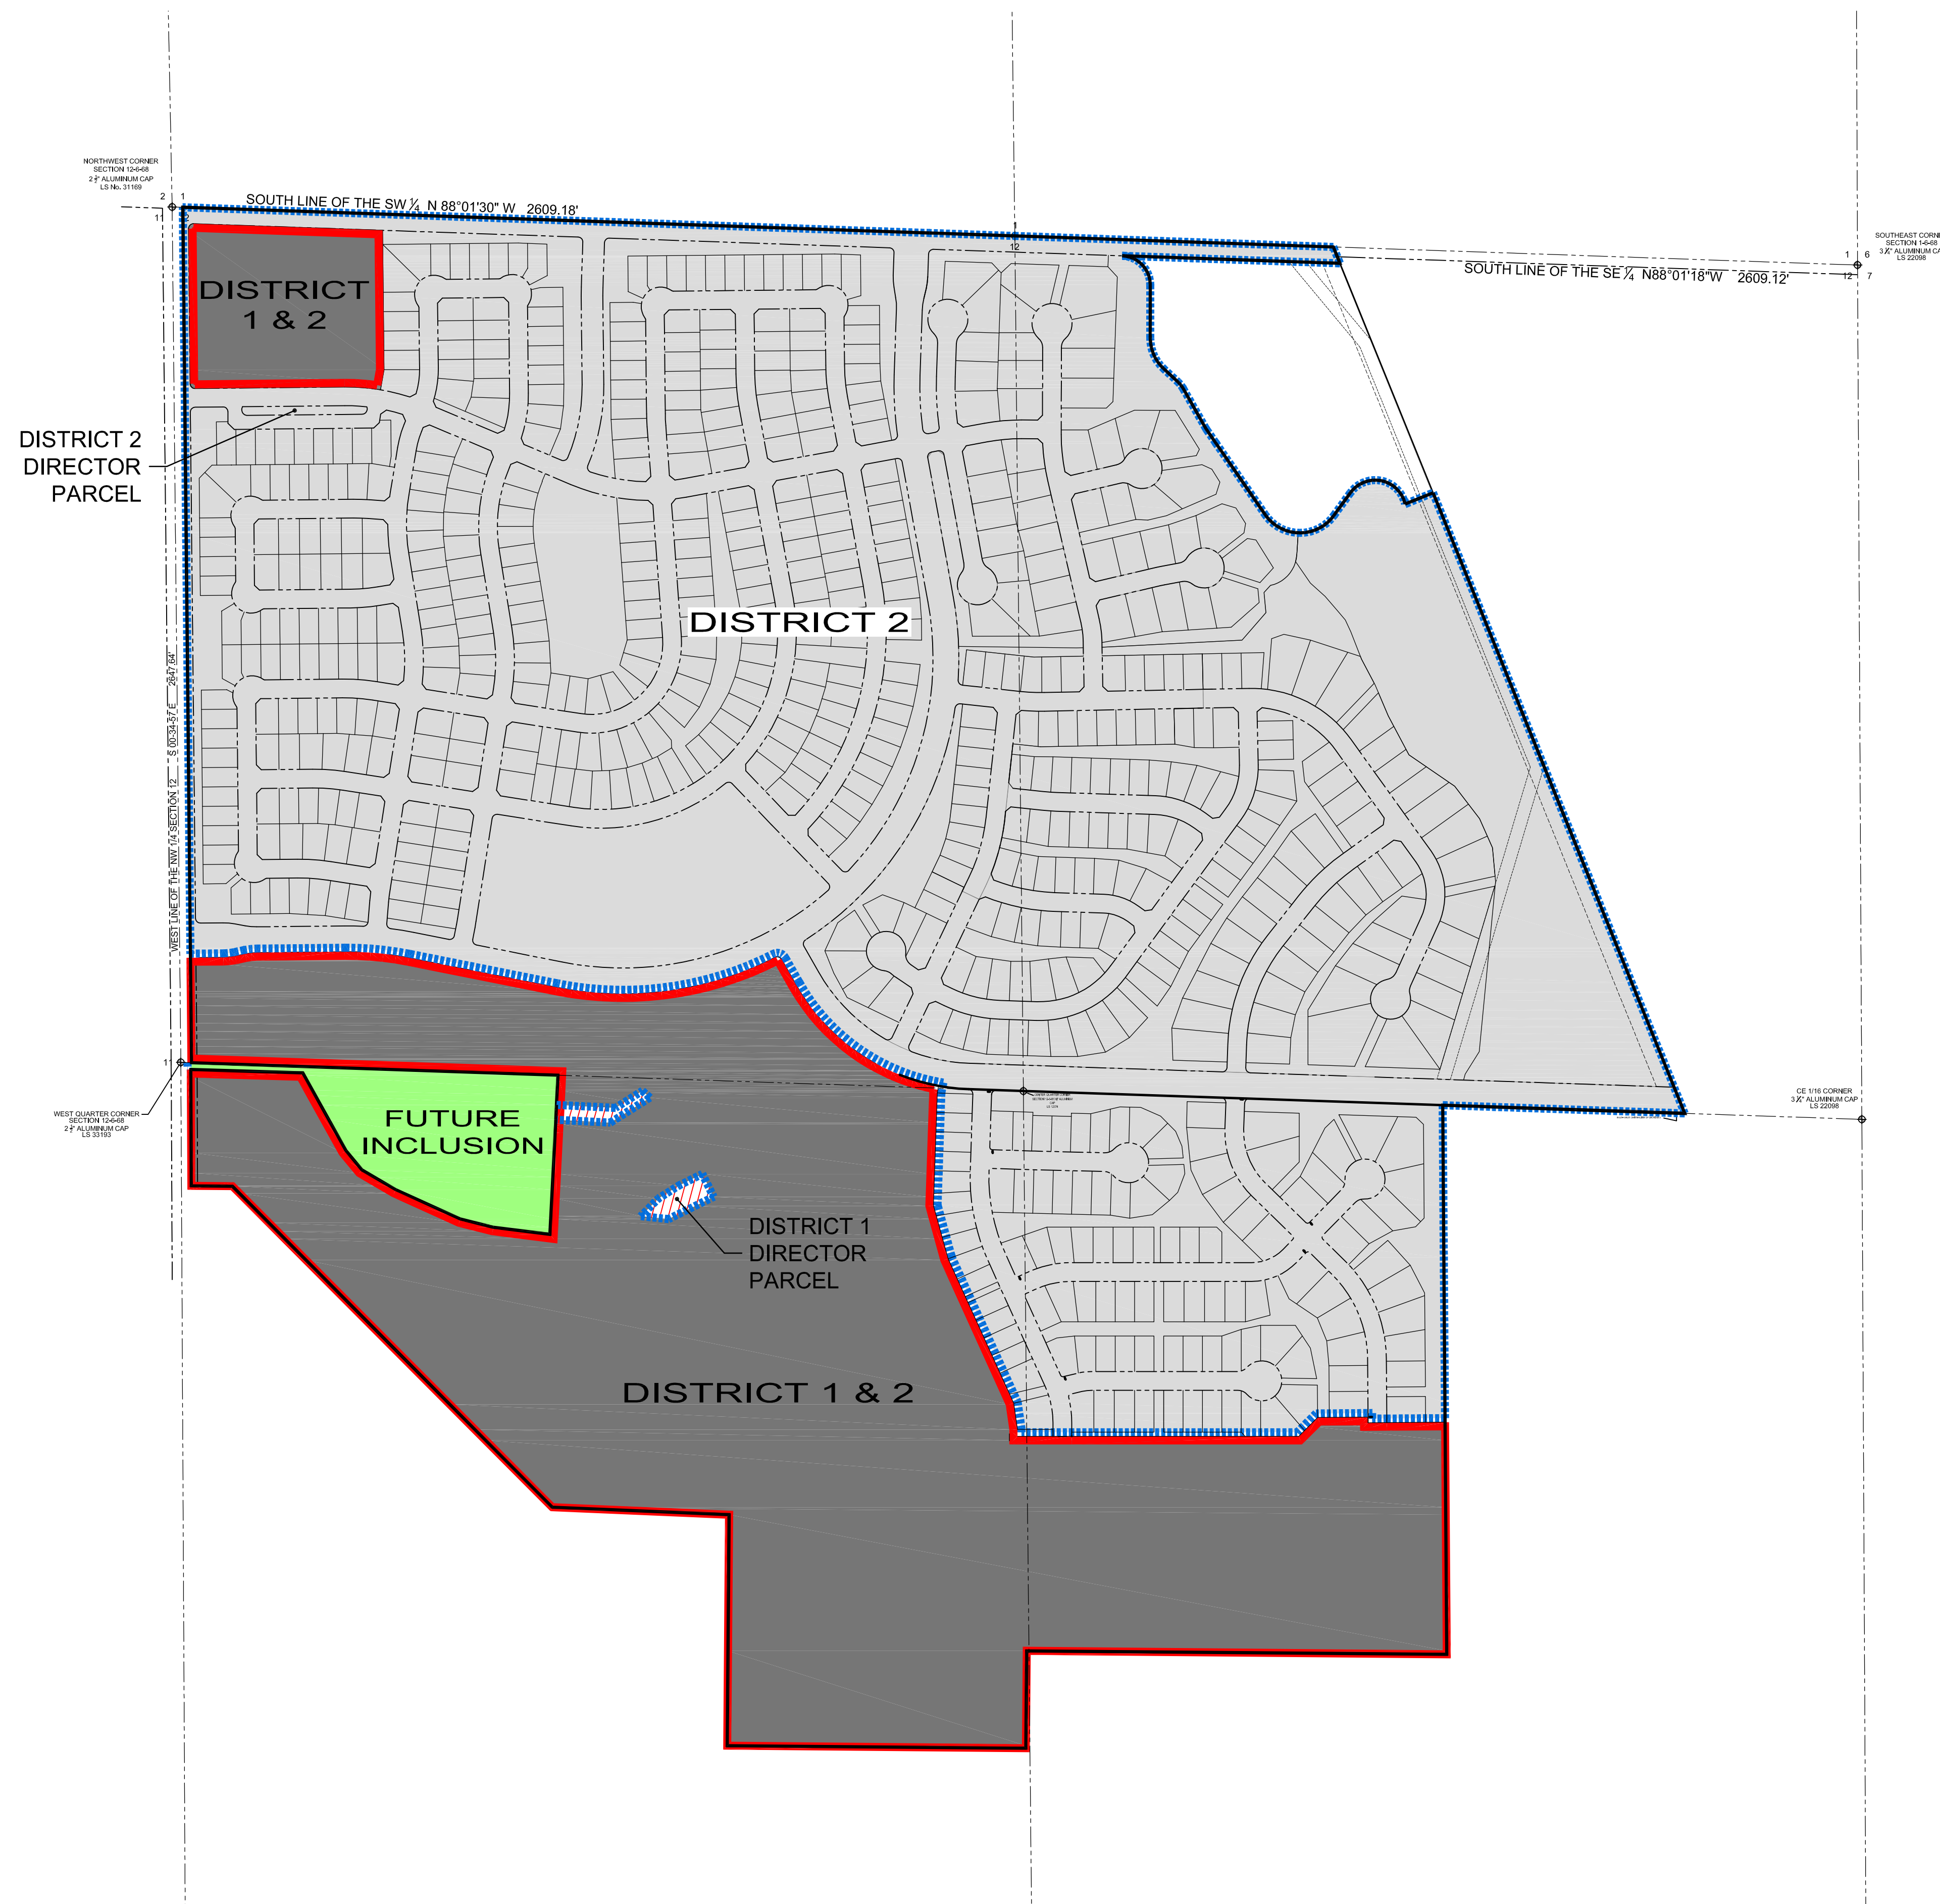




SOUTH TIMNATH METRO DISTRICT BOUNDARY EXHIBIT

SECTION 12, TOWNSHIP 6 NORTH, RANGE 68 WEST,
TOWN OF TIMNATH, COUNTY OF LARIMER, STATE OF COLORADO

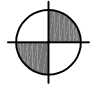

LEGEND:

-  -Section Corner
-  -Overall District Boundary
-  -Metro District No. 1
-  -Metro District No. 2
-  -Metro District No. 1 & 2

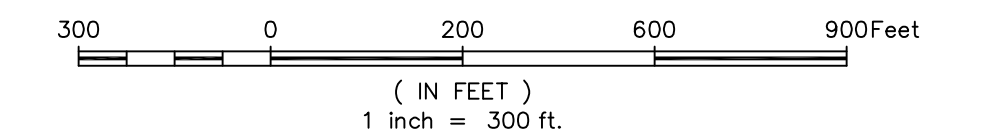

FEBRUARY 15, 2019



VICINITY MAP

N.T.S.

SOUTH TIMNATH

EXHIBIT

NE NORTHERN
ENGINEERING

200 South College Avenue, Suite 100
Fort Collins, Colorado 80524
PHONE: 970.221.4158 FAX: 970.221.4159
www.northernengineering.com