


SOUTH TIMNATH DISTRICT MAP

SECTION 12, TOWNSHIP 6 NORTH, RANGE 68 WEST,
TOWN OF TIMNATH, COUNTY OF LARIMER, STATE OF COLORADO

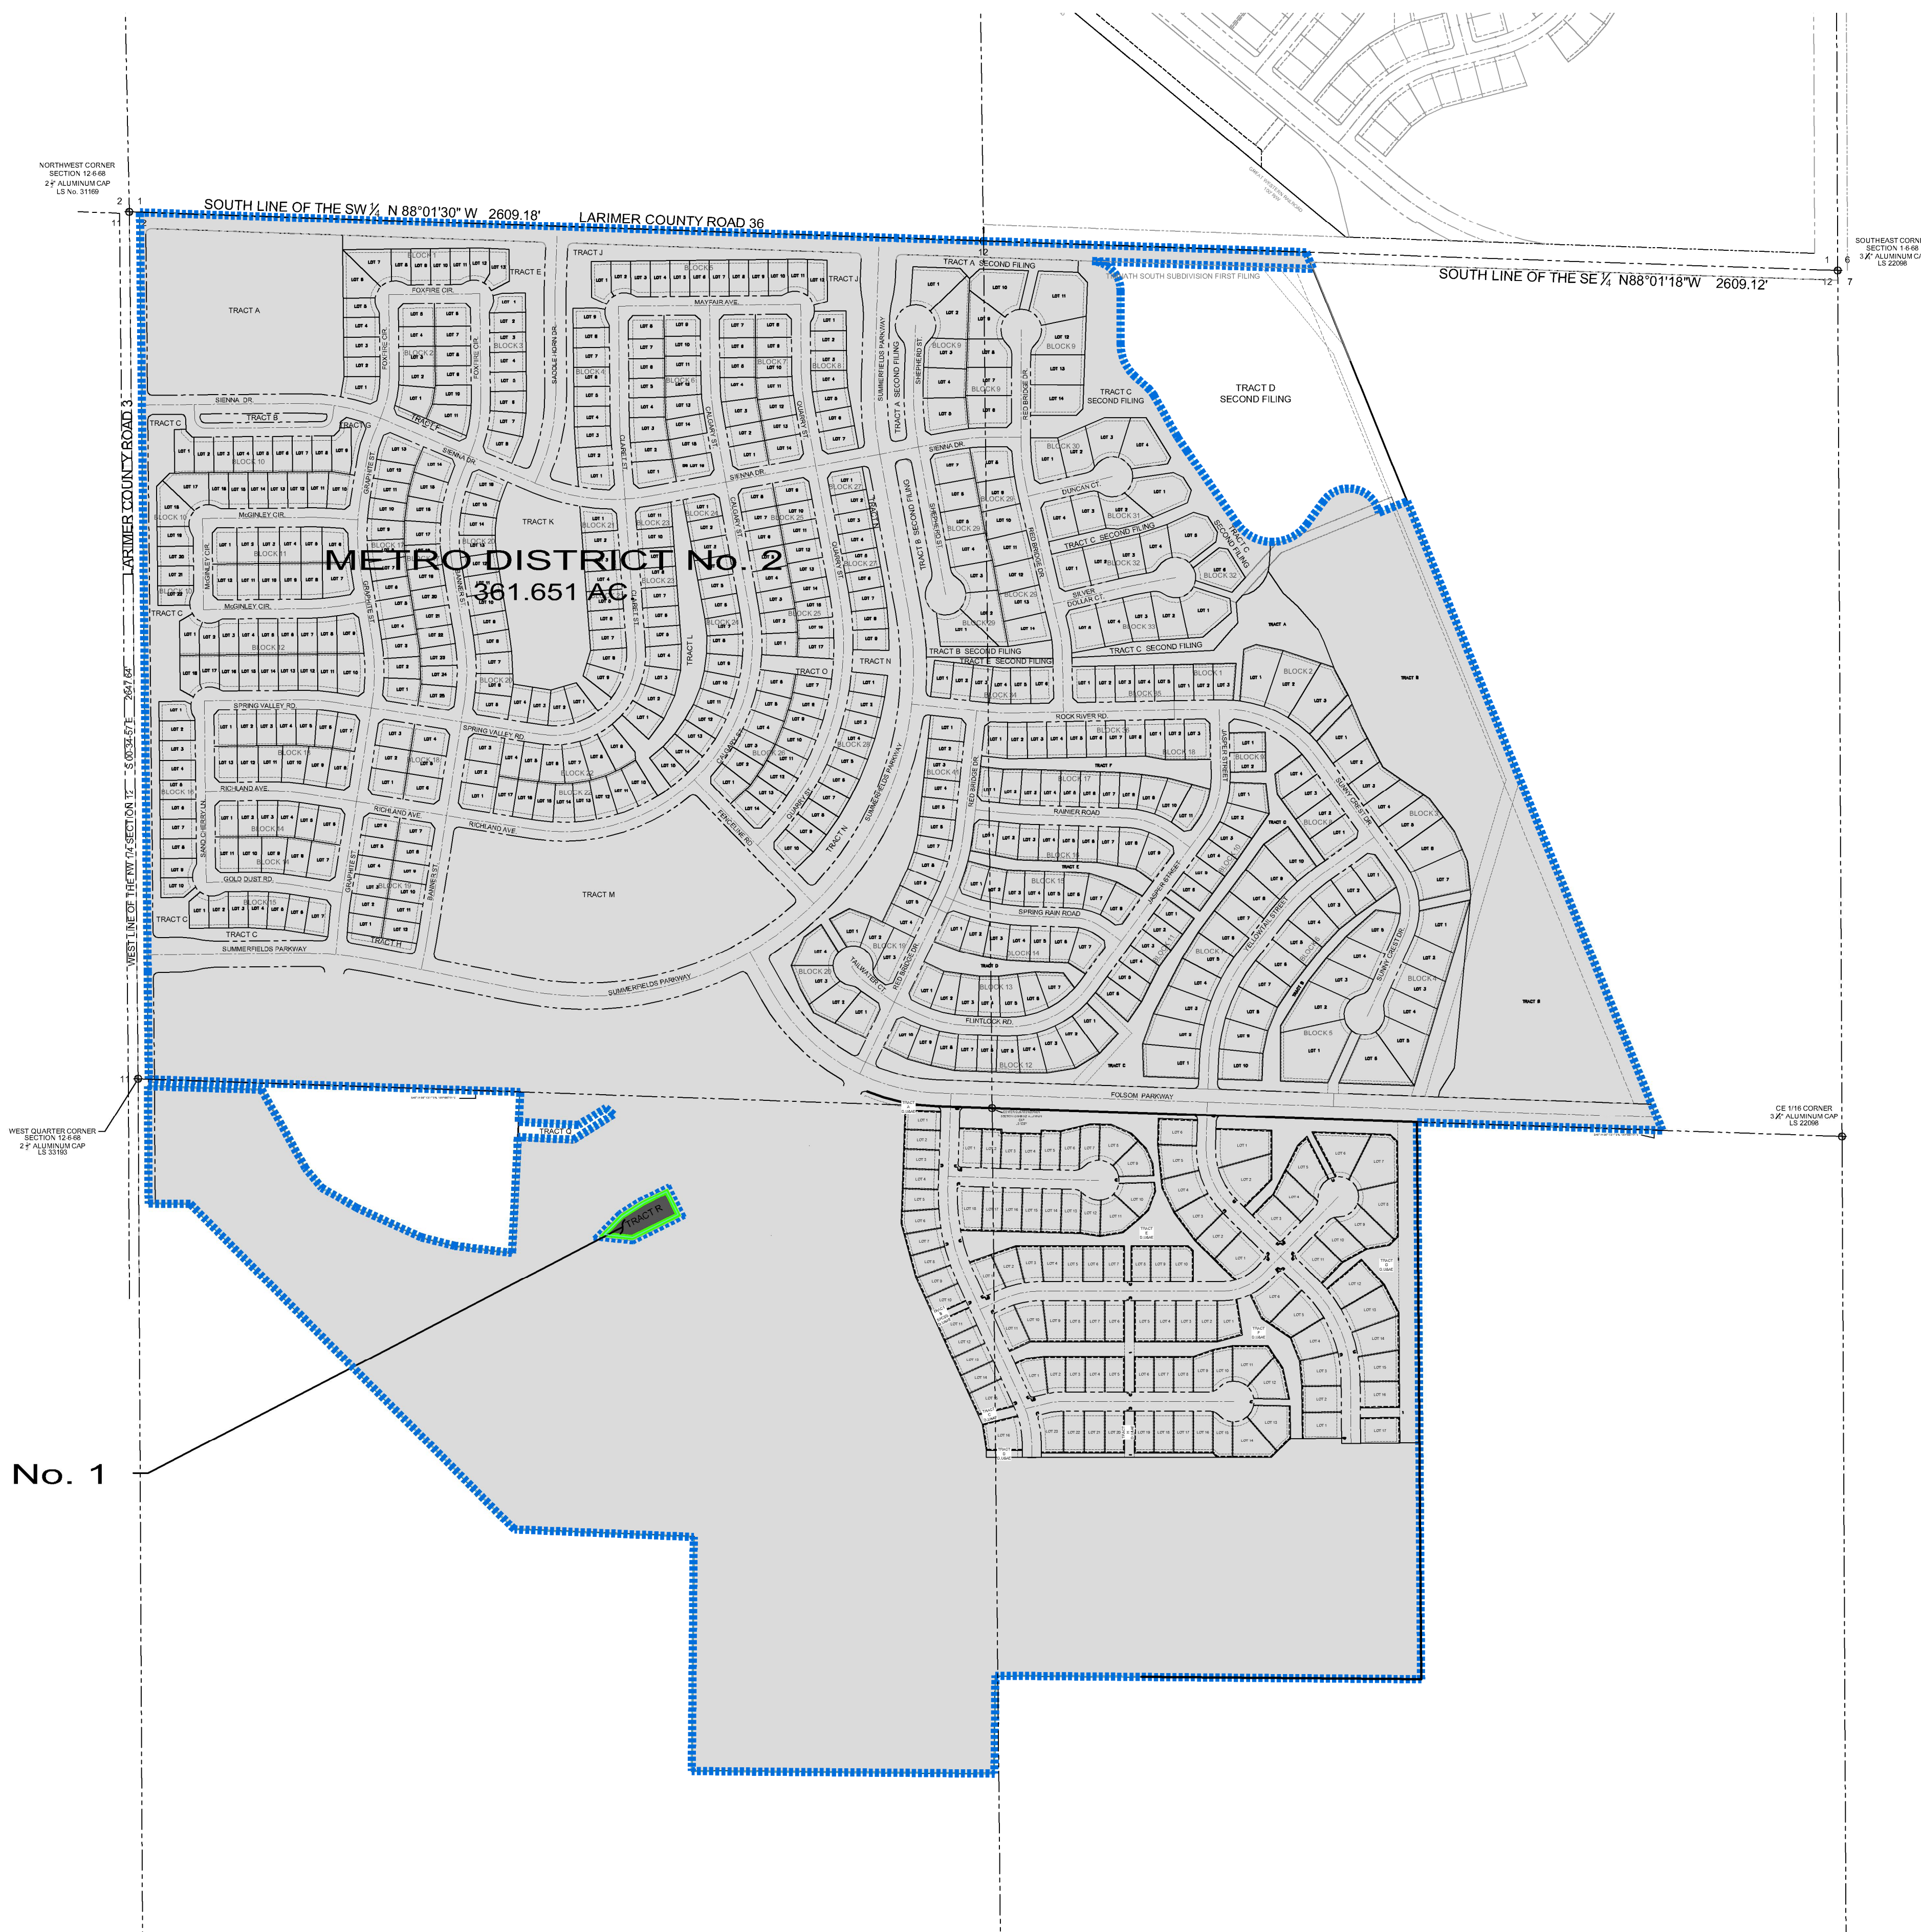

METRO DISTRICT No. 1
(TRACT R)
0.334 AC.


METRO DISTRICT No. 2
361.651 AC

LEGEND:


- District "Number"
- Section Corner
- Metro District Parcel No.1
- Metro District Parcel No.2

DISTRICT ACREAGE:

SOUTH TIMNATH METRO DISTRICT LAND DISTRIBUTION TABLE			
PARCEL	SF	AC	% OF TOTAL
METRO DIST #1	14,533	0.334	0.09
METRO DIST #2	15,753,507	361.651	99.91
SUM =	15,768,040	361.984	100.0

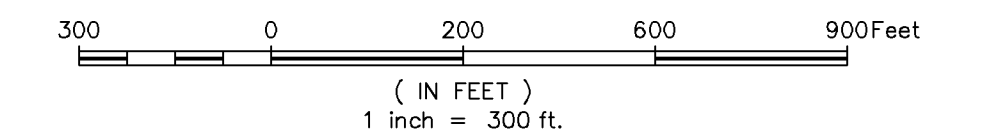

JUNE 16, 2016

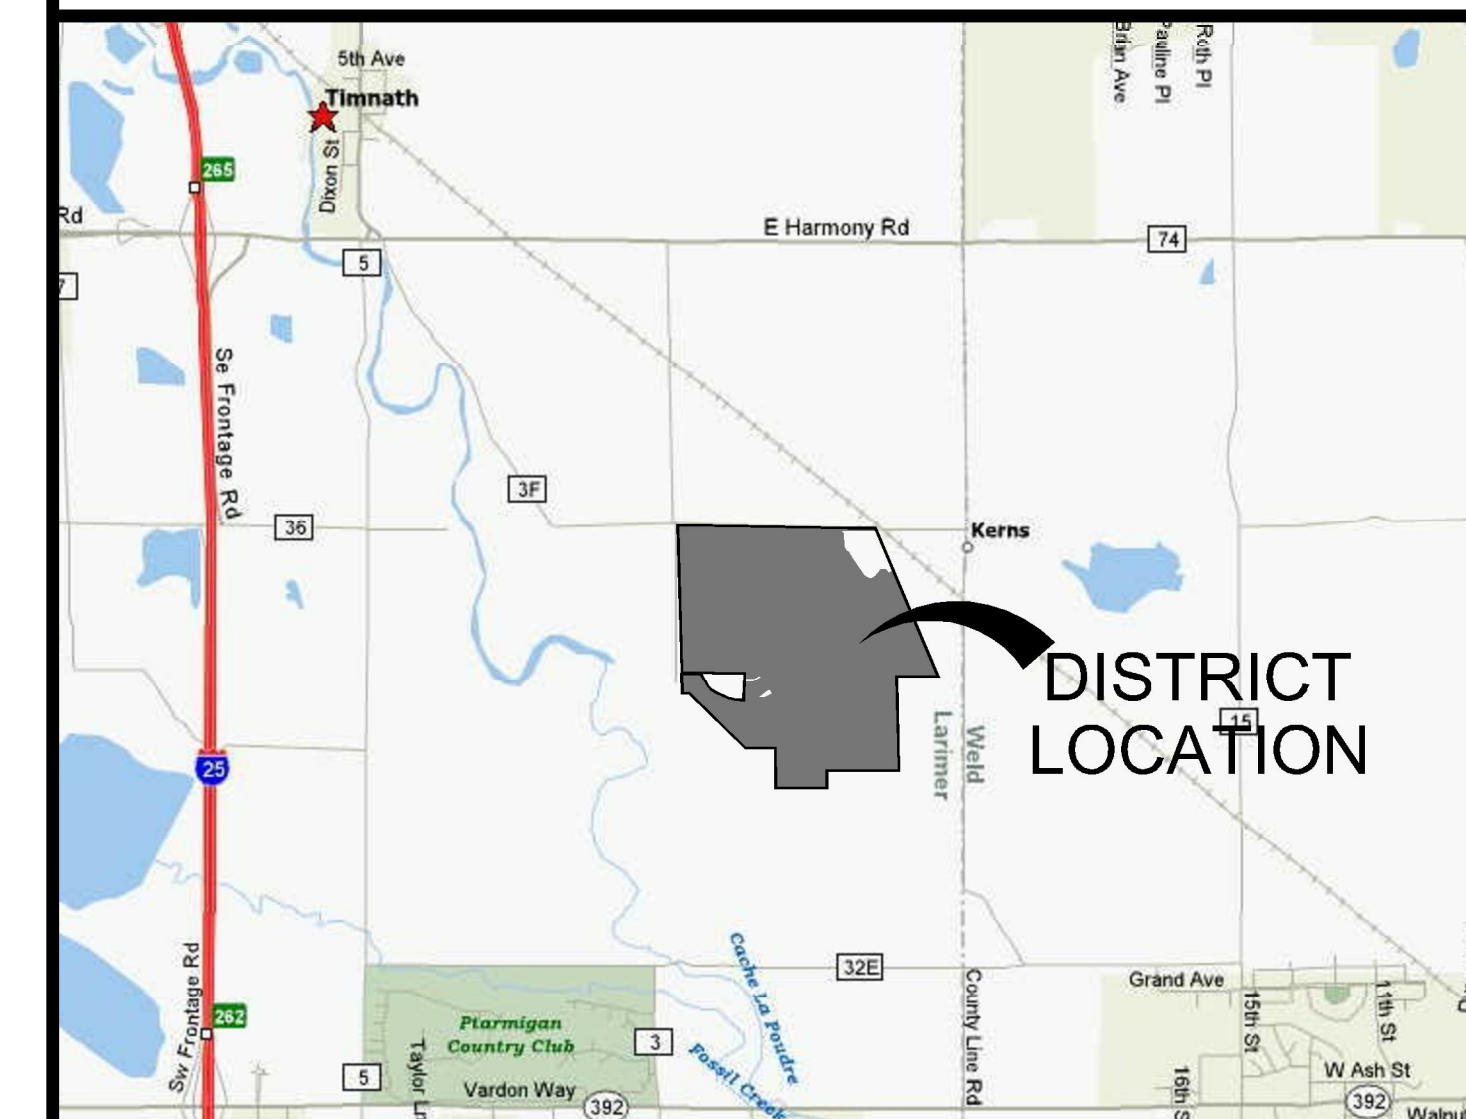

VICINITY MAP

N.T.S.

SOUTH TIMNATH Metropolitan Districts DISTRICT MAP